


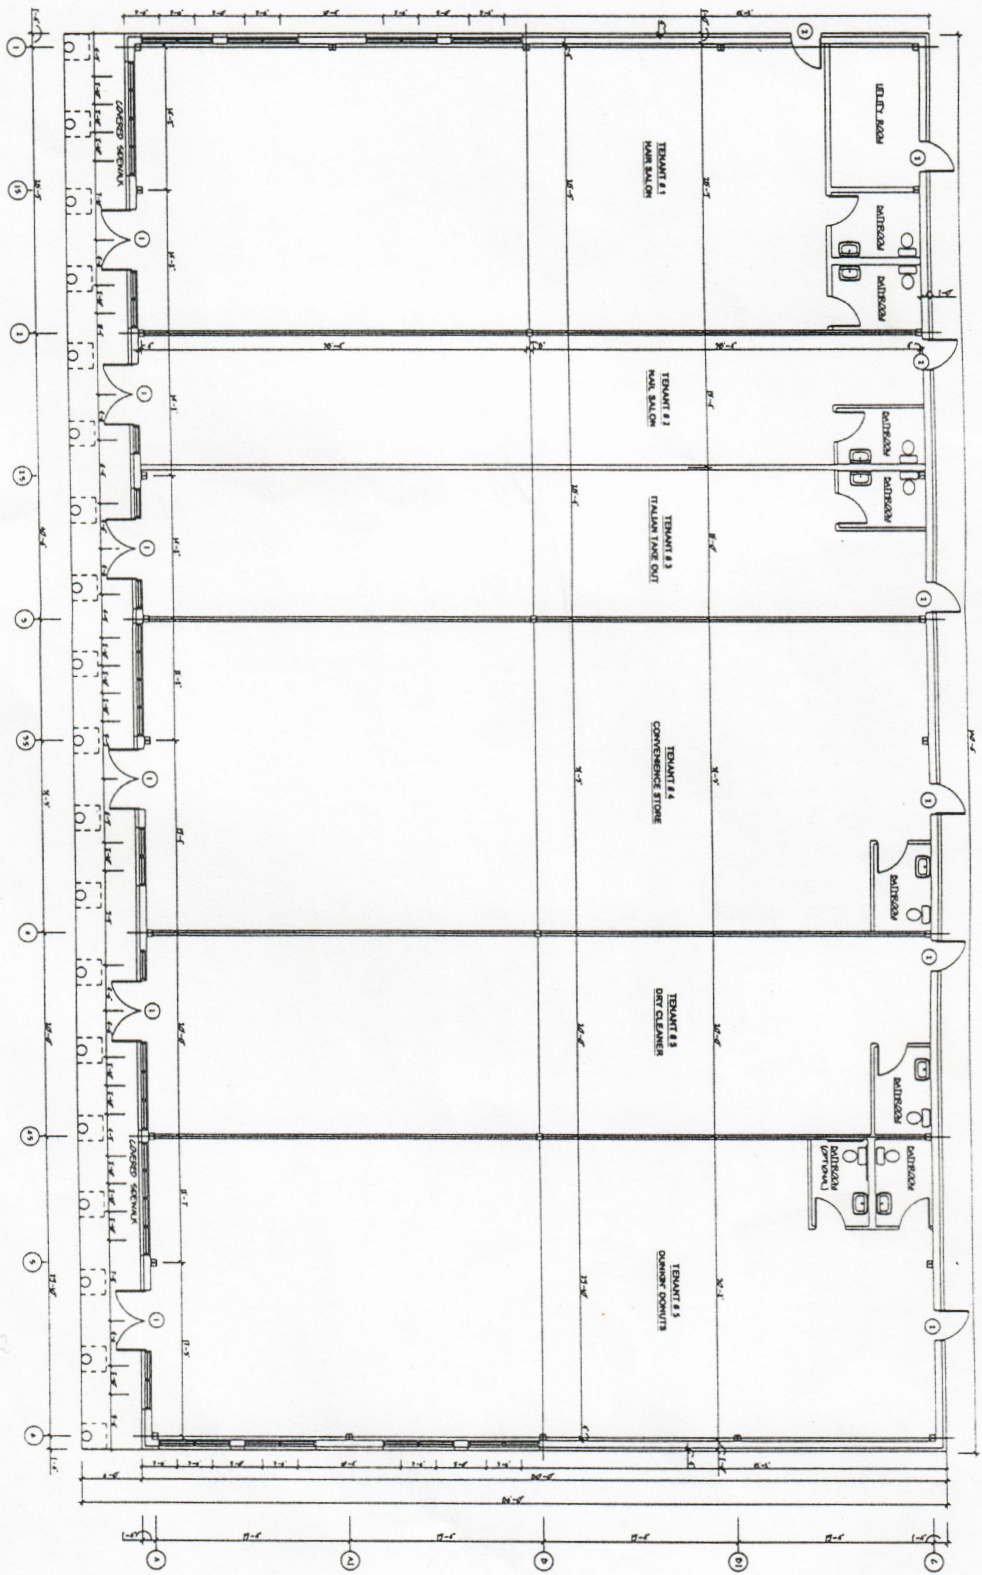

FIRST FLOOR PLAN
SCALE: 1/8" = 1'-0"

NOTES:
1. ALL ROOMS SHALL BE FINISHED TO THE FINISHES SHOWN ON THE FINISH SCHEDULE.
2. ALL ROOMS SHALL BE FINISHED TO THE FINISHES SHOWN ON THE FINISH SCHEDULE.
3. ALL ROOMS SHALL BE FINISHED TO THE FINISHES SHOWN ON THE FINISH SCHEDULE.

W/E/A WACA ENTERPRISES - ARCHITECTS
REGISTERED ARCHITECTS
100 N. 10TH ST. SUITE 100
MINNEAPOLIS, MN 55401

PROJECT INFORMATION

PROJECT NO.	00-02201	CLIENT	WACAVANTAGE ENTERPRISES, LLC
DATE	03/1/03	DESIGNER	WACAVANTAGE ENTERPRISES, LLC
REVISION	1.0	DATE	03/1/03
BY	W/E/A	DATE	03/1/03